


神戸国際展示場1階

Kobe International Exhibition Hall 1F

A3 1/400

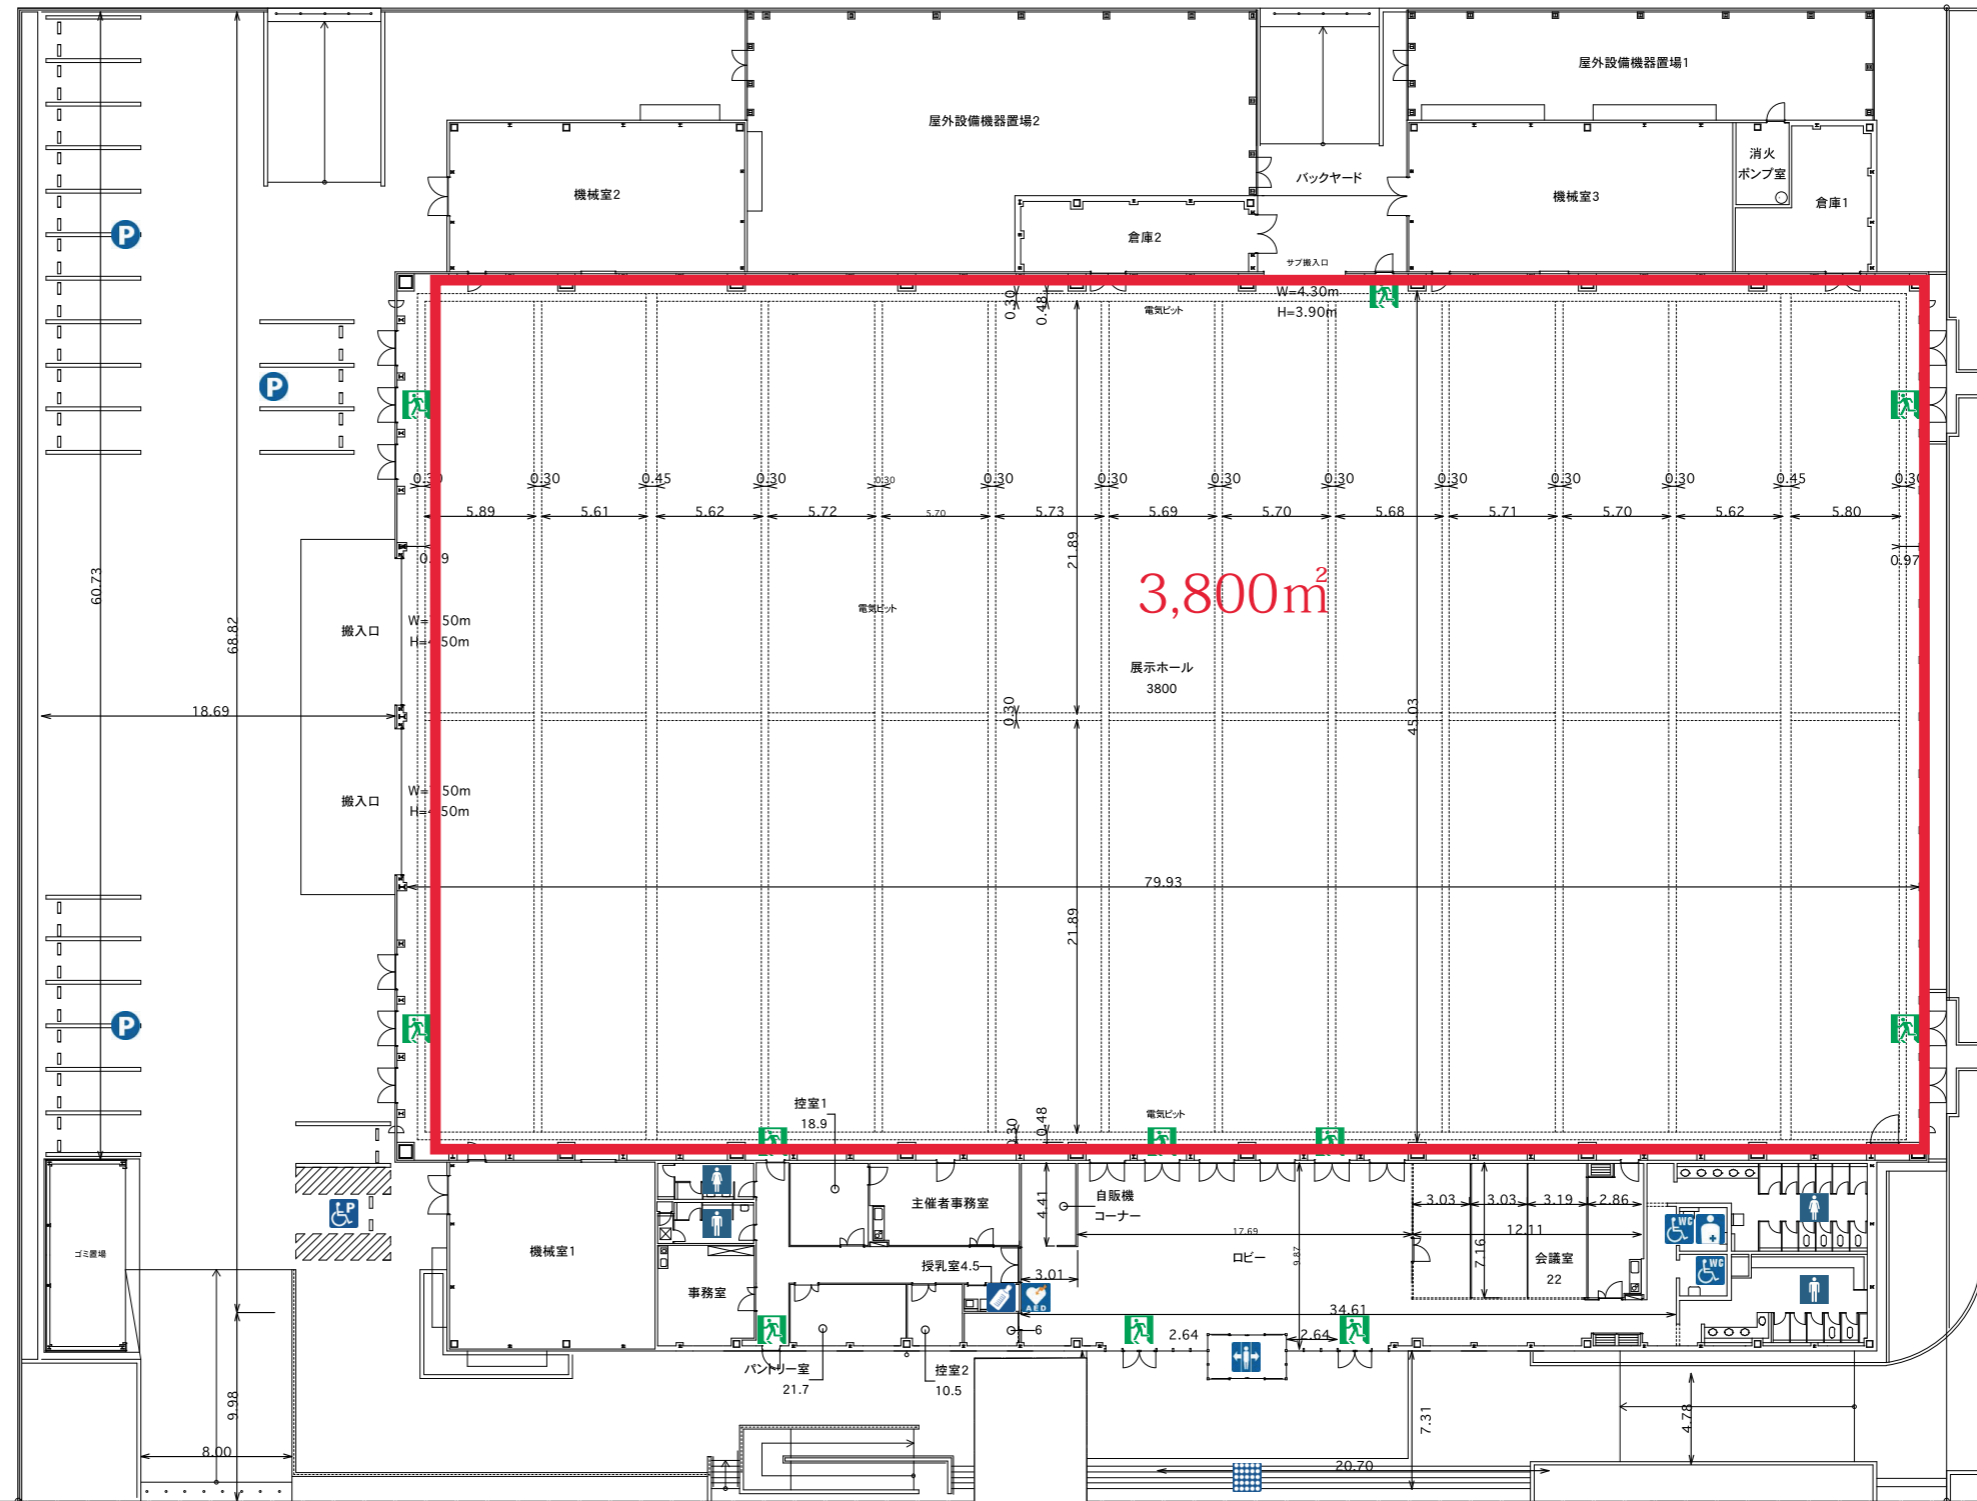


3号館1階
Hall No.3 Building, 1F

上図の3号館と下図の1, 2号館は、縮尺比率が異なります。

神戸国際展示場1階

Kobe International Exhibition Hall 1F

A3 1/500

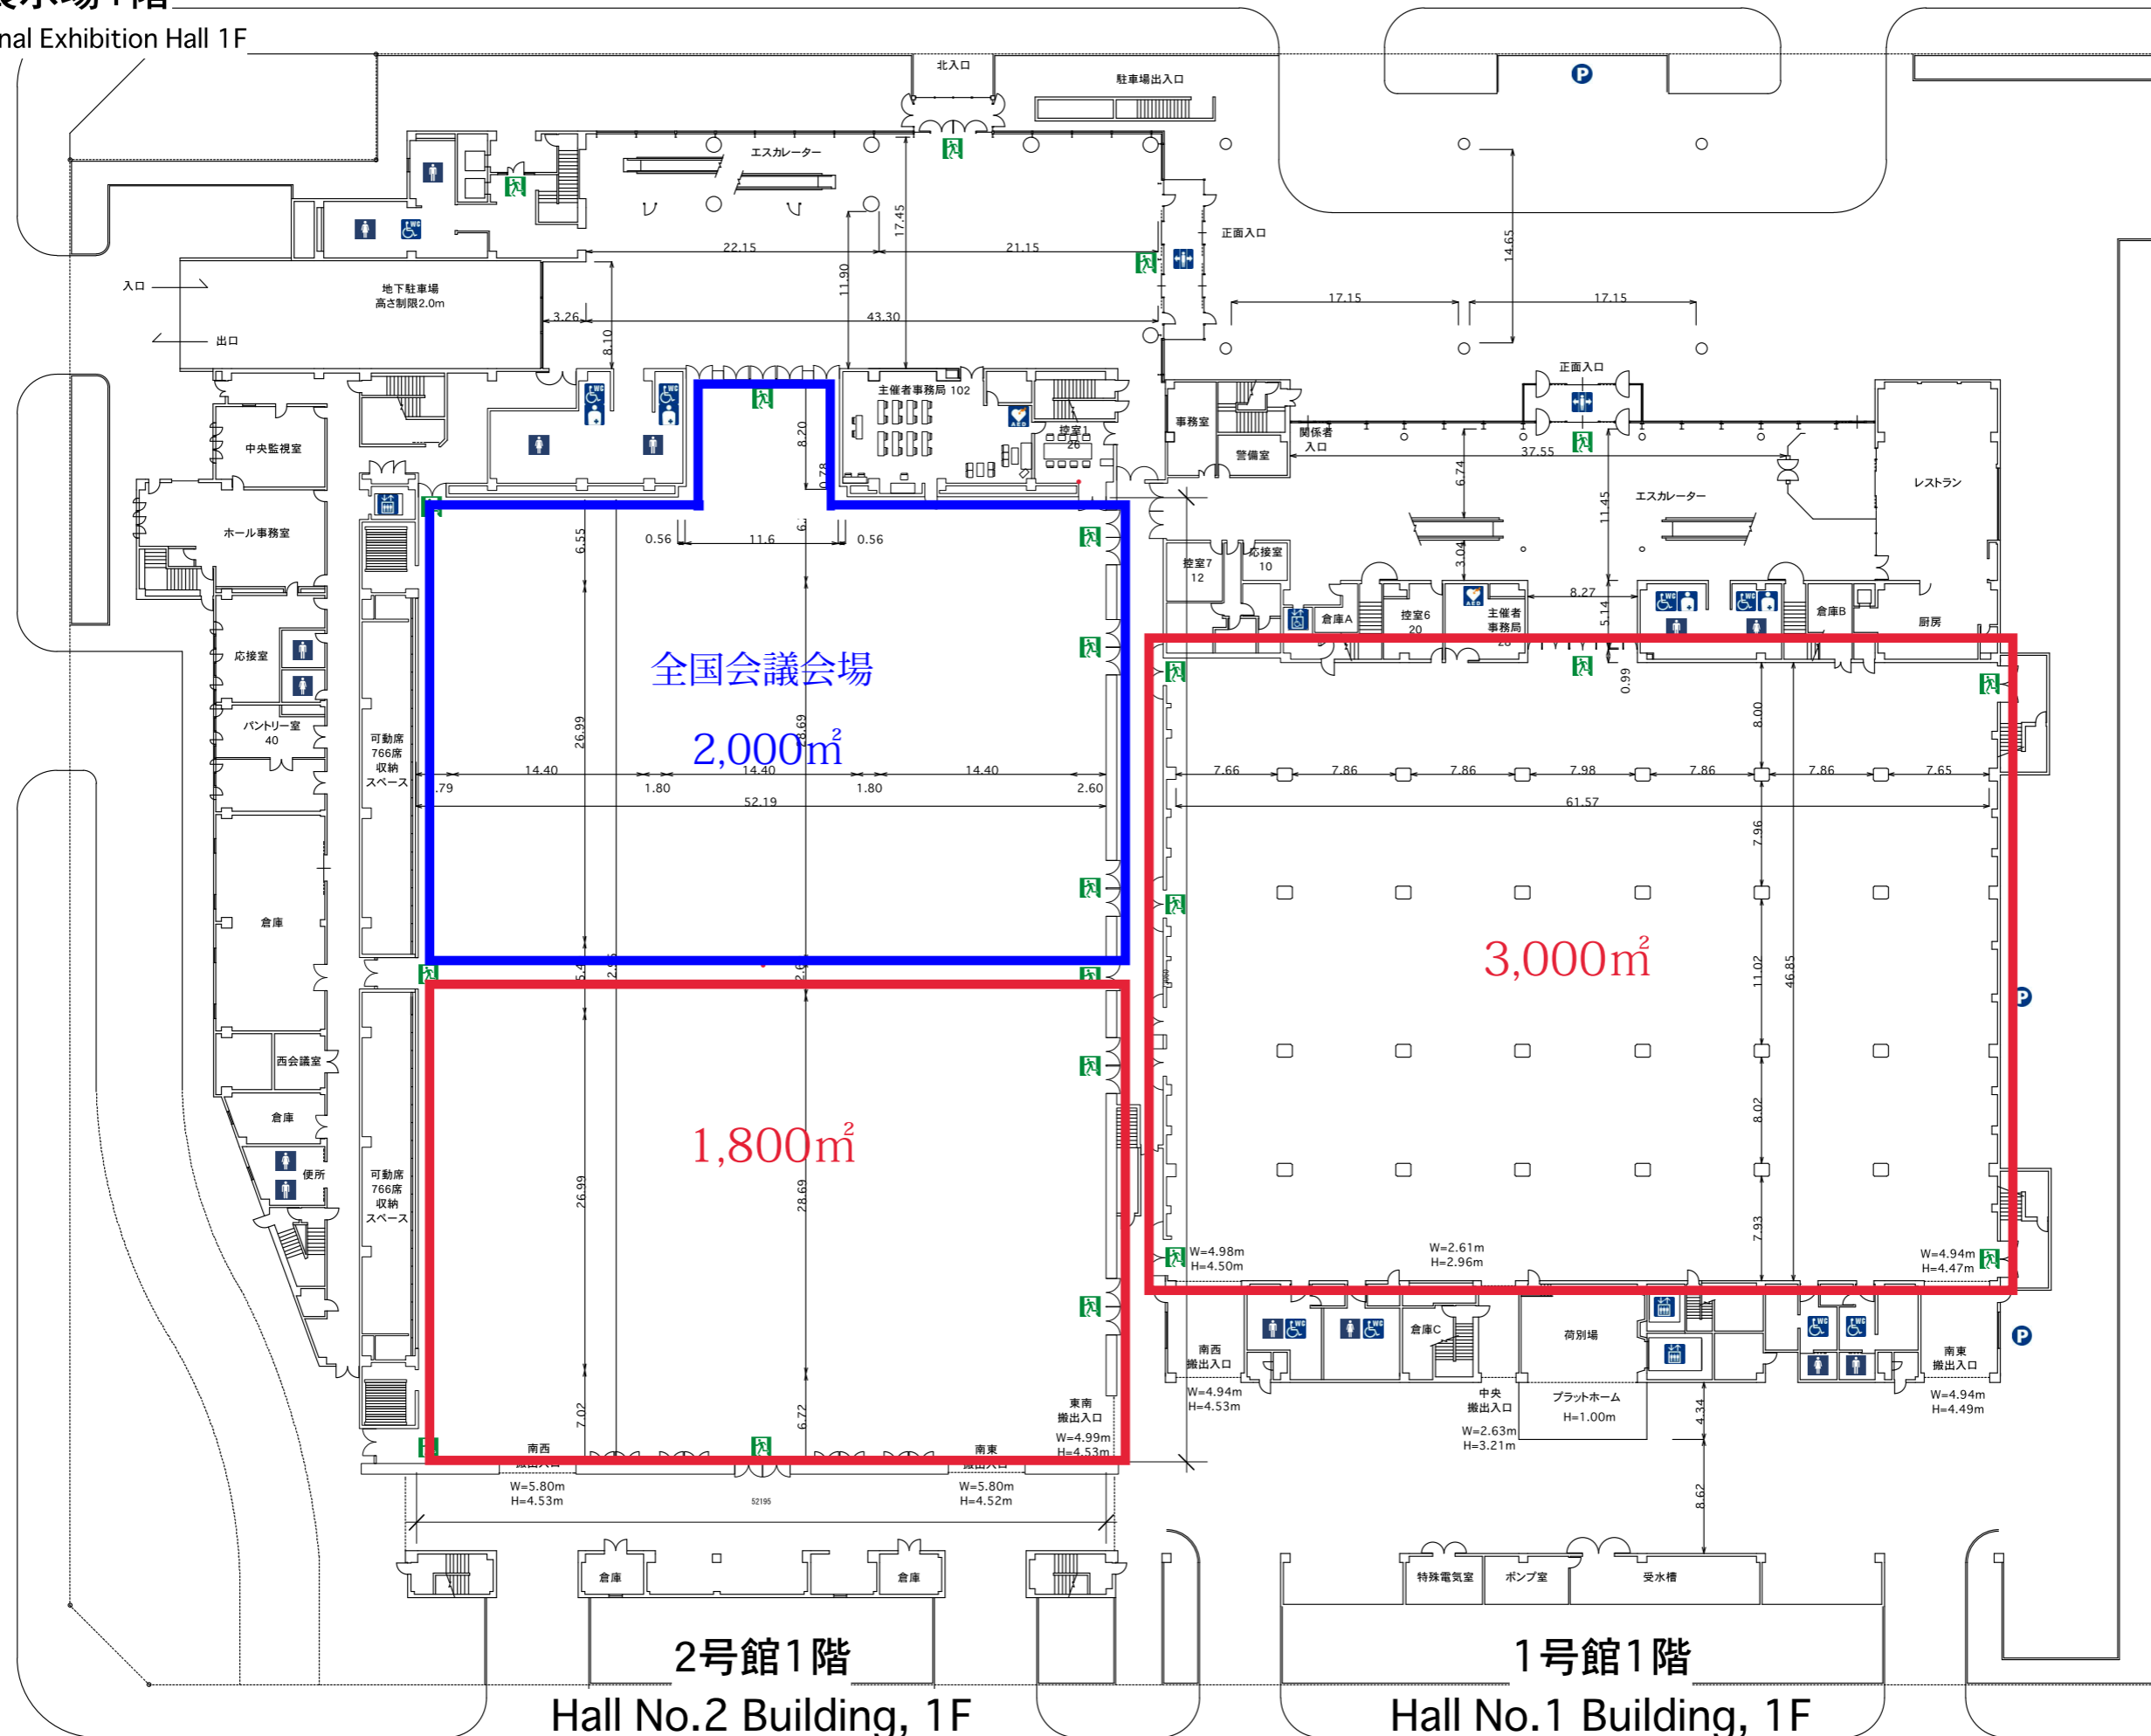


2号館1階
Hall No.2 Building, 1F

1号館1階
Hall No.1 Building, 1F

神戸国際展示場2階

Kobe International Exhibition Hall 2F

A3 1/500

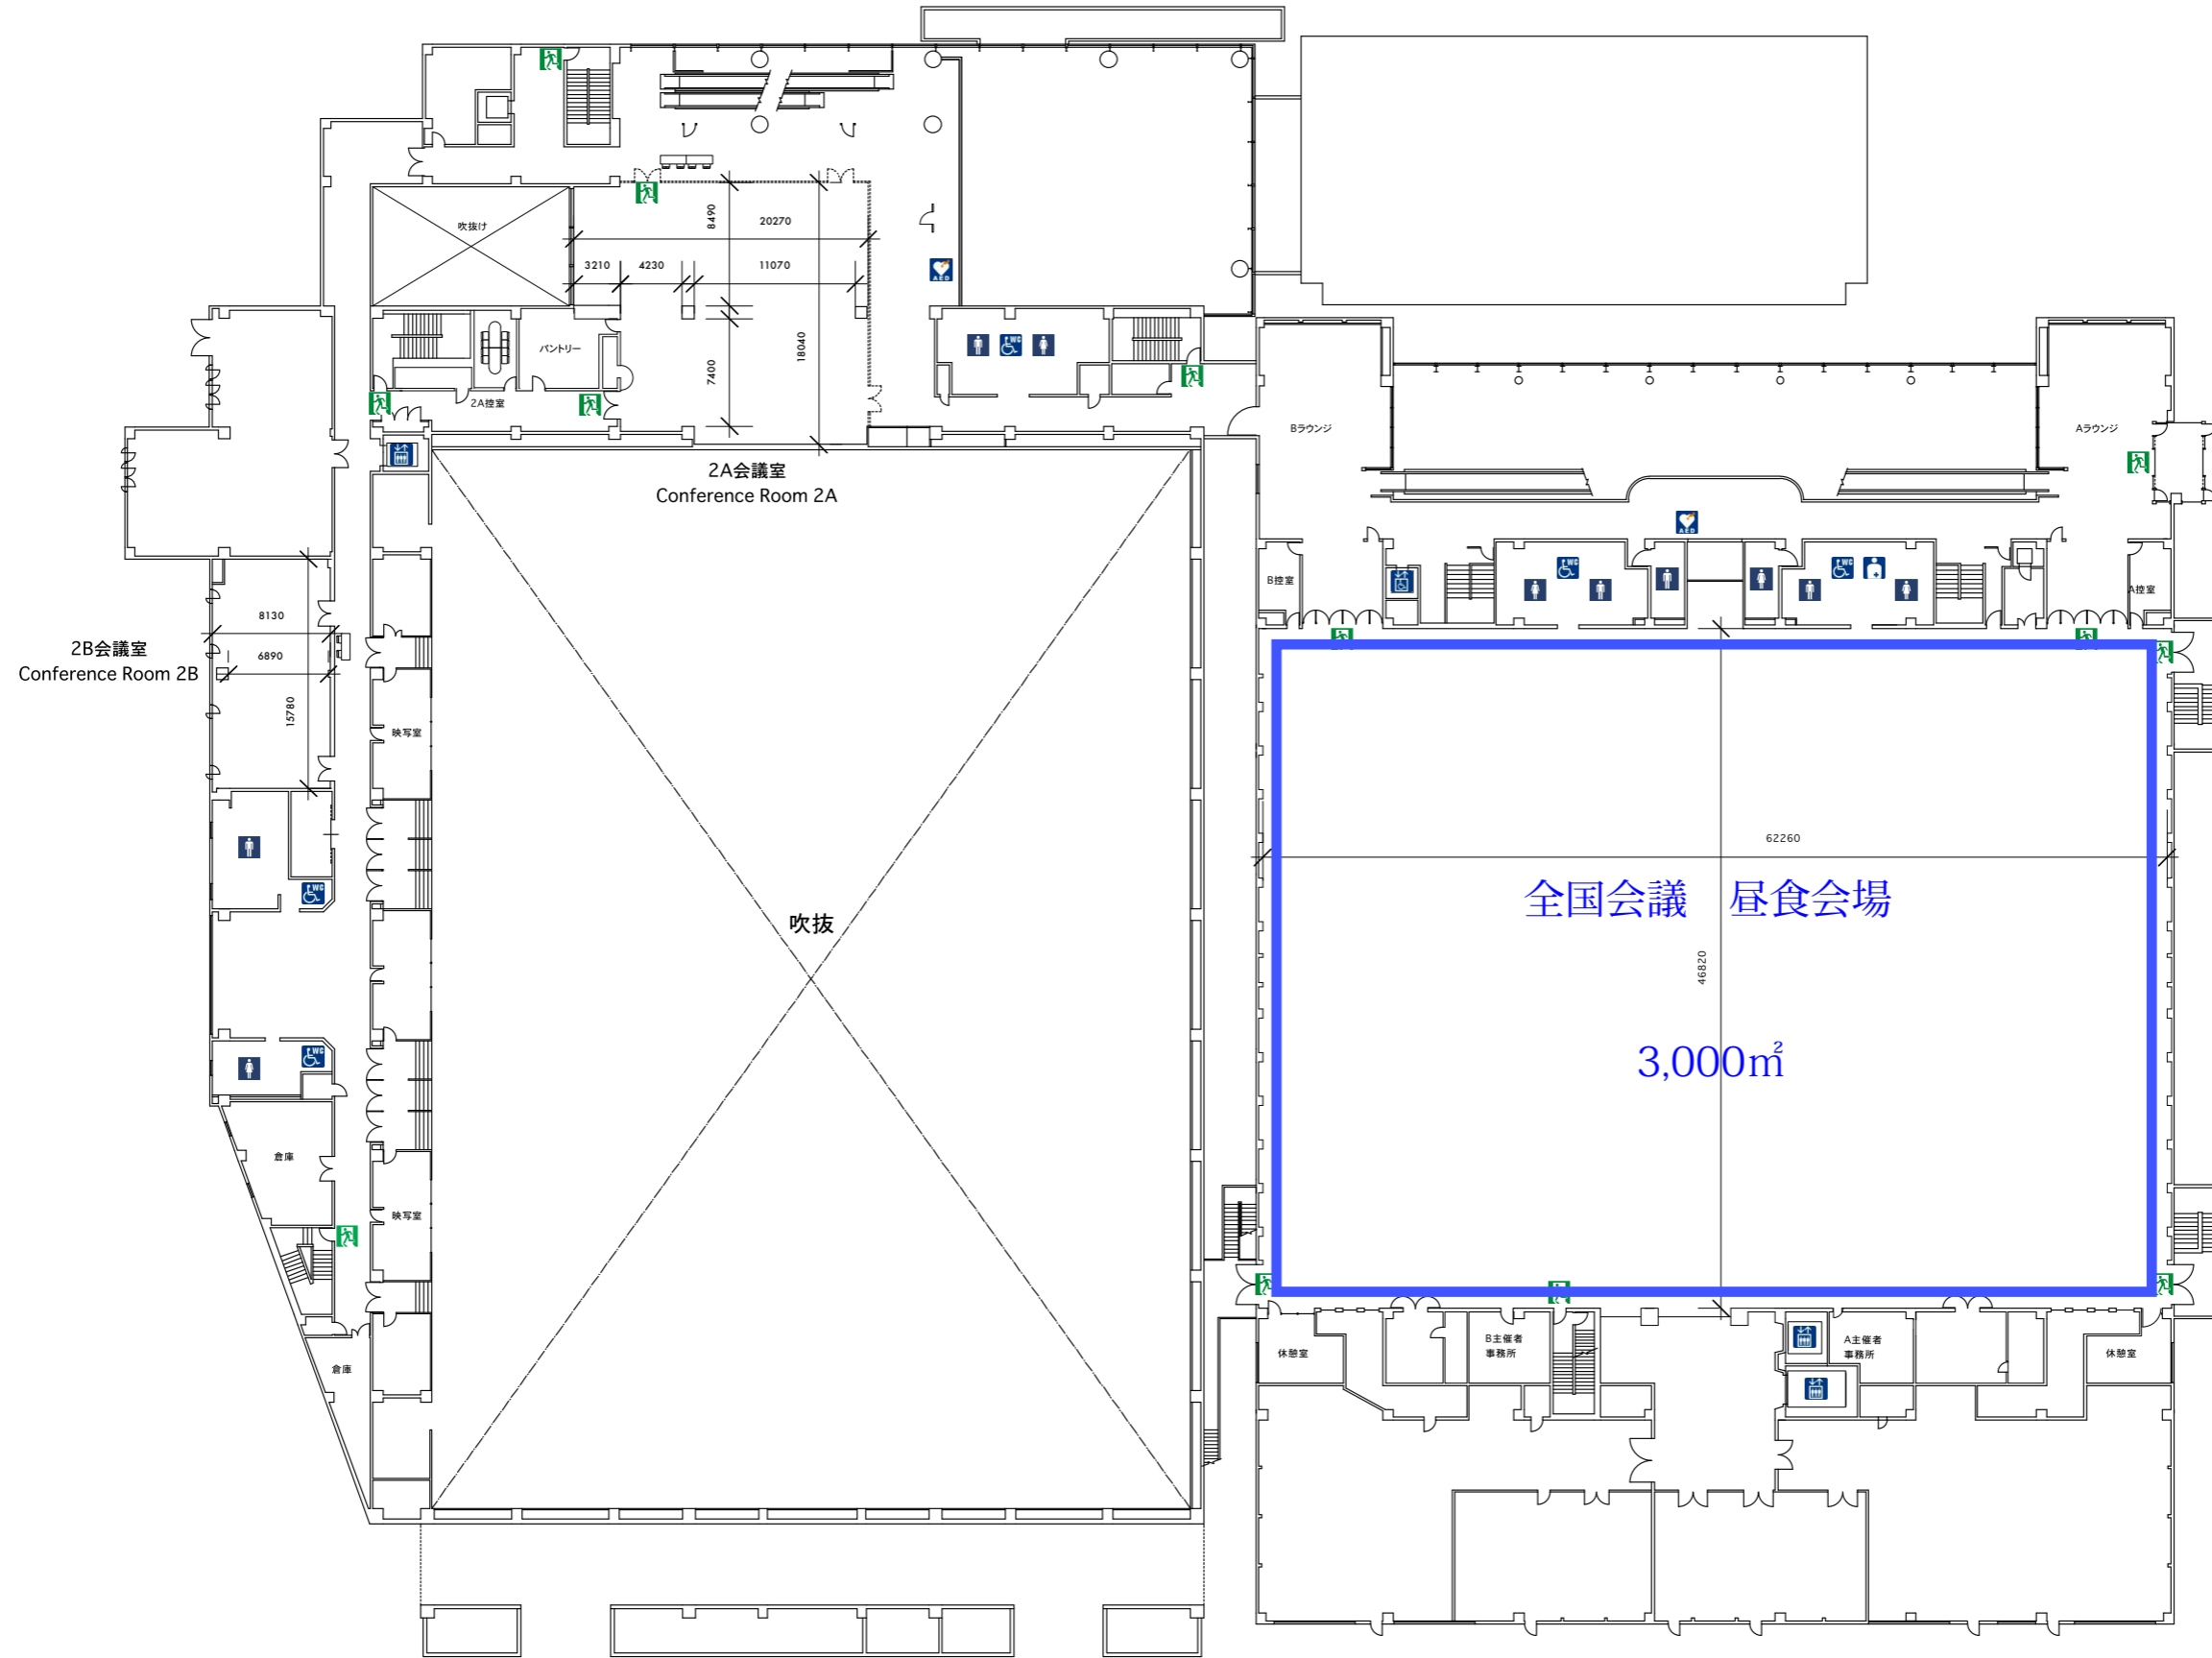


2号館2階
Hall No.2 Building, 2F

1号館2階
Hall No.1 Building, 2F

神戸国際展示場3階

Kobe International Exhibition Hall 3F

A3 1/500

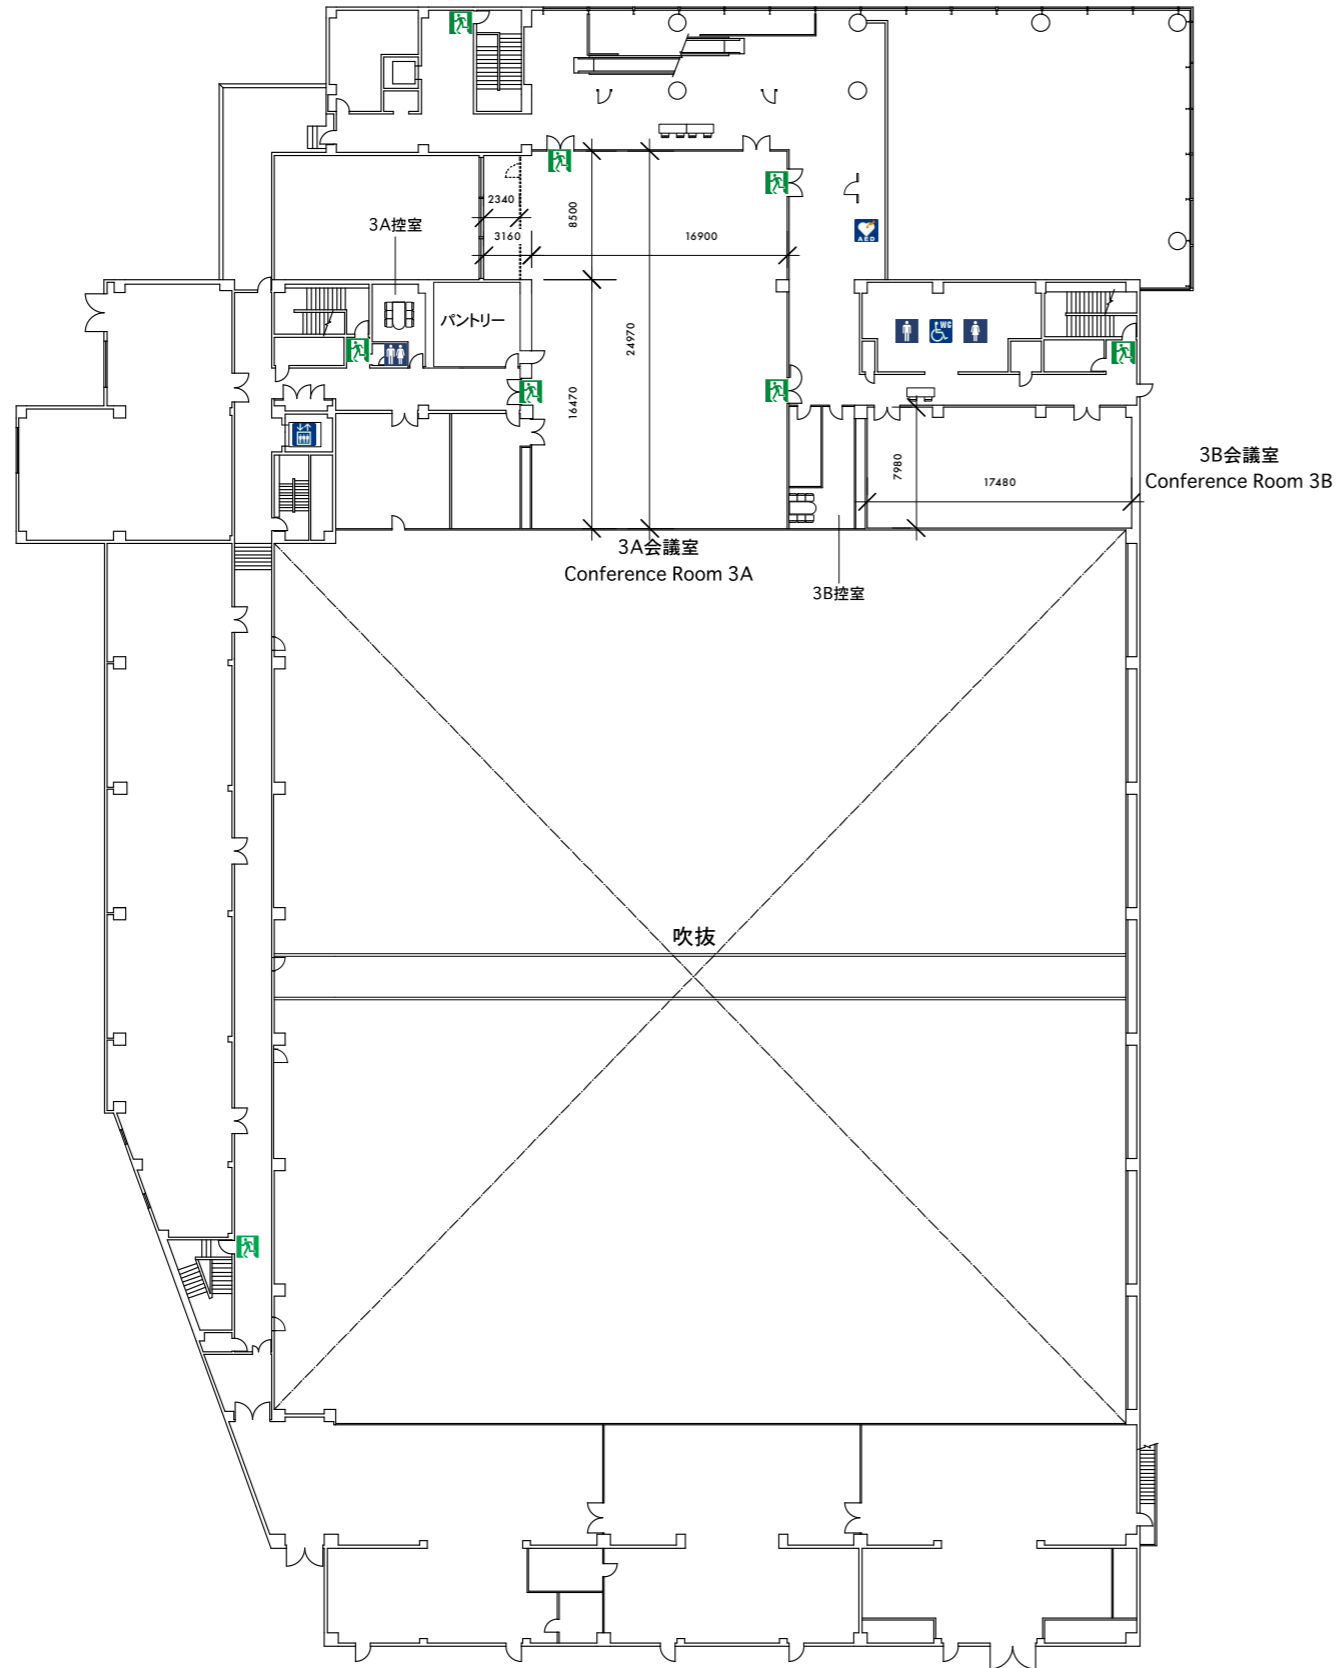

2号館3階

Hall No.2 Building, 3F